



DRAFT
THESE DOCUMENTS ARE FOR
INTERIM REVIEW AND NOT
FOR CONSTRUCTION, BIDDING
OR PERMIT PURPOSES.


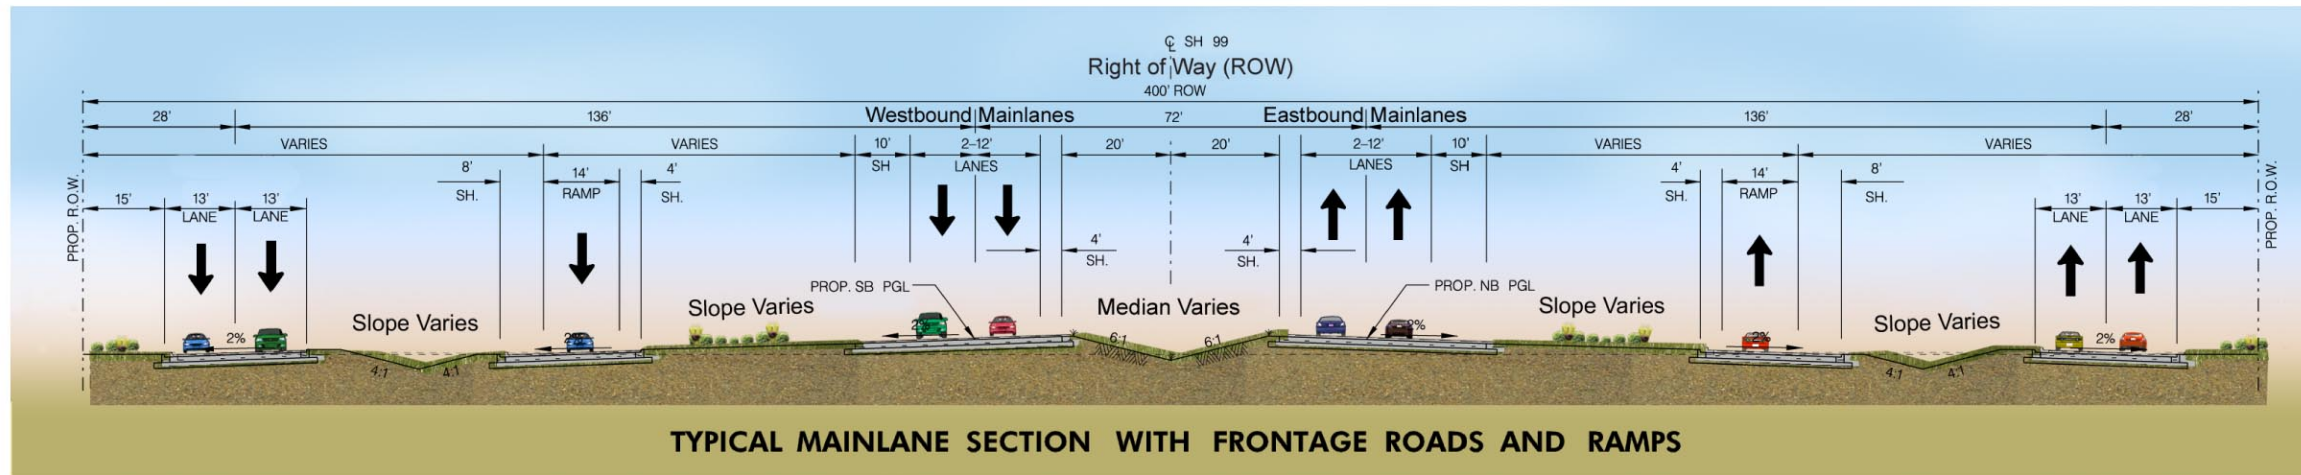


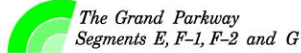



The Grand Parkway
 Segments E, F-1, F-2 and G

Exhibit G – 43a
Proposed Typical Sections –
Toll Road

NOT TO SCALE

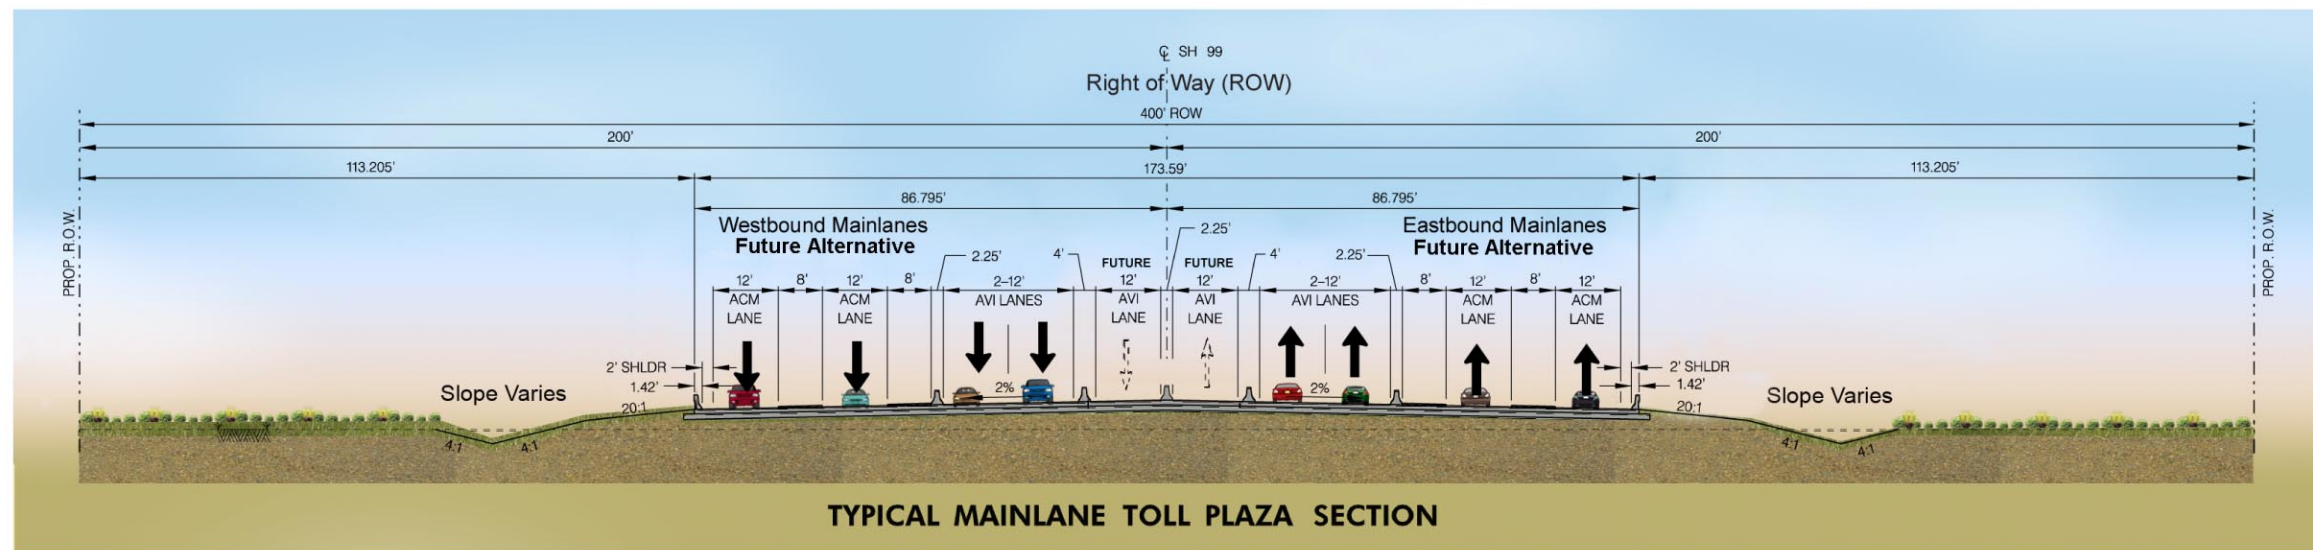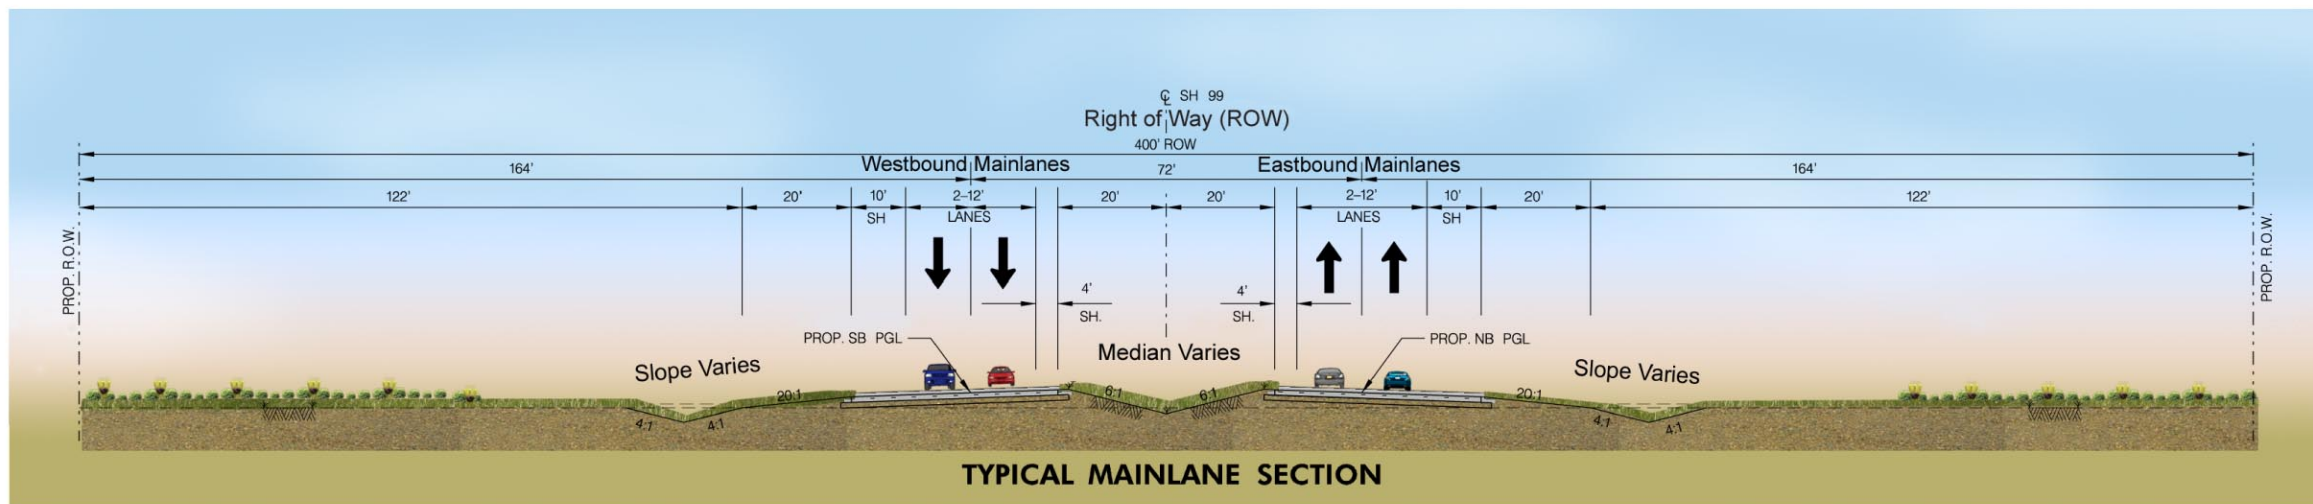

DRAFT
 THESE DOCUMENTS ARE FOR INTERIM REVIEW AND NOT FOR CONSTRUCTION, BIDDING OR PERMIT PURPOSES.

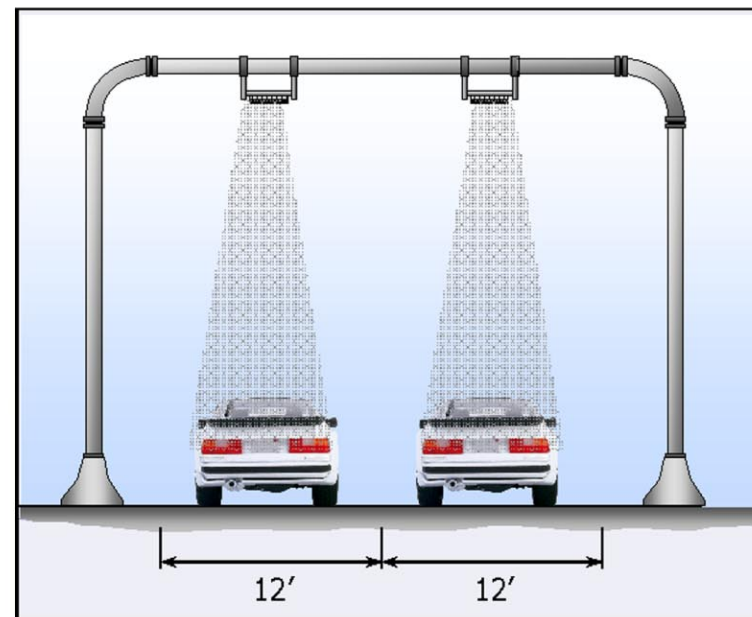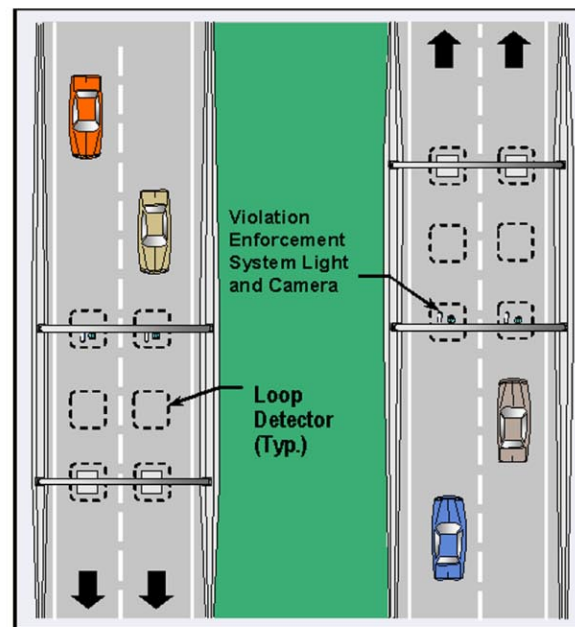

MAINLINE TOLLING PLAZA

Legend

- ACM = Automatic Collection Machine (Cash Only) Lanes
- AVI = Automatic Vehicle Identification (TxTag and EZ Tag) Lanes